



EAST ELEVATION
SCALE: 1/8" = 1'-0"

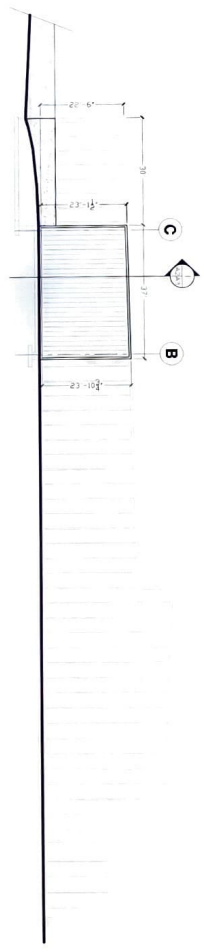

NORTH ELEVATION
SCALE: 1/8" = 1'-0"

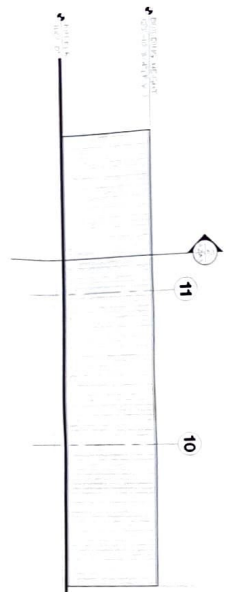

WEST ELEVATION
SCALE: 1/8" = 1'-0"

DATE	ISSUED FOR	BY
07-06-06	PRELIMINARY DRAWINGS	JAD

THIS DOCUMENT IS THE PROPERTY OF TAILORED BUILDING SYSTEMS AND PIONEER CONSTRUCTION AND IS CONFIDENTIAL. ANY UNAUTHORIZED USE OR REPRODUCTION HEREOF WITHOUT WRITTEN CONSENT IS PROHIBITED BY LAW.

Pioneer CONSTRUCTION
500 HIRTLAND DR. S.W. - GRAND RAPIDS, MI 49507
PH: 616-247-6966 FAX: 616-247-0146

Tailored BUILDING SYSTEM
DIVISION OF PIONEER INC
500 HIRTLAND DR. S.W. - GRAND RAPIDS, MI 49507
PH: 616-247-6966 FAX: 616-247-0146

FLOOR PLAN
LOADING DOCK ADDITION
SYSTEX
101 DENSO RD.
OSCEOLA, ARKANSAS

DRAWN BY: JAD
JOB NUMBER: 0600-003
CADD REFERENCE:
PLOTTED: 07/06/06
SHEET # **A-2**