


**K1 NORTH ELEVATION**

AS 1" = 20'-0"


**G1 WEST ELEVATION**

AS 1" = 20'-0"

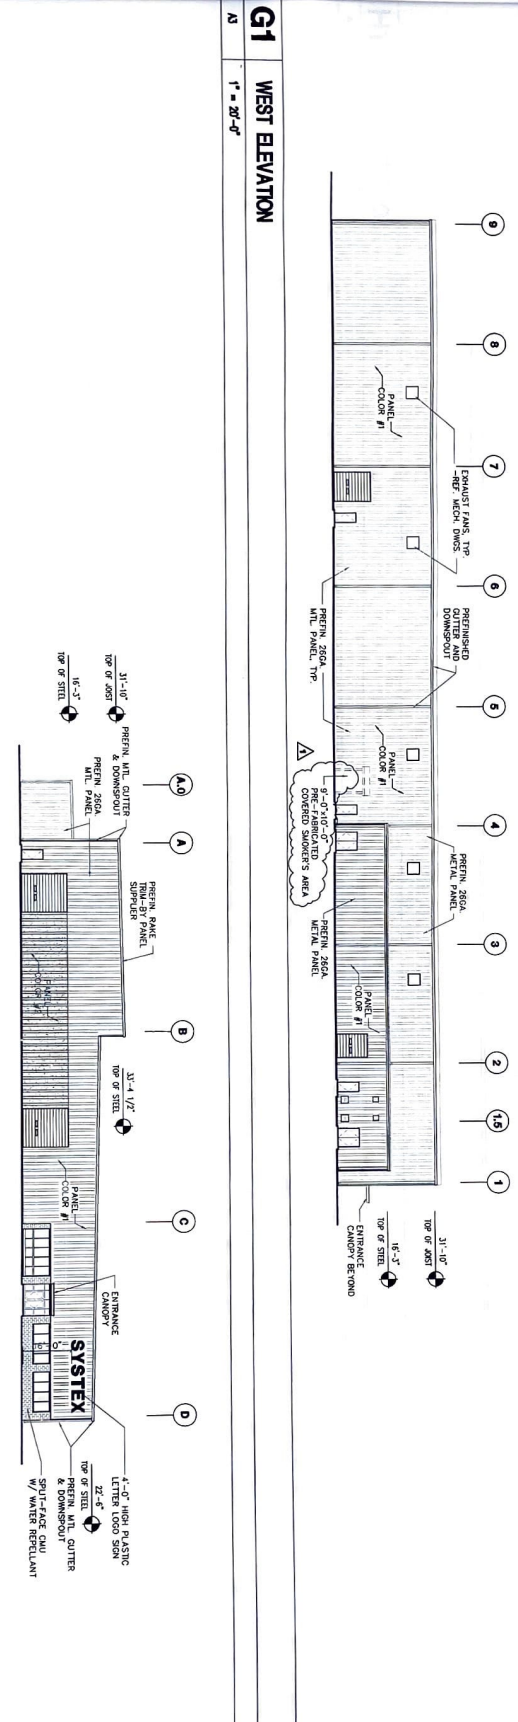


**D1 SOUTH ELEVATION**

AS 1" = 20'-0"

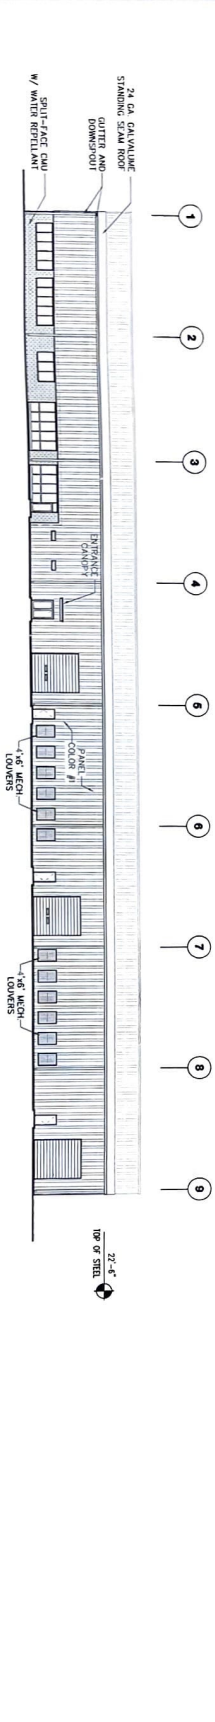

**A1 EAST ELEVATION**

AS 1" = 20'-0"

 

**Shimizu Kogyo**  
New Factory

**TAKENAKA**  
Planners, Builders

TAKENAKA CORPORATION (U.S.A.)  
255 Pierce Road, Suite # 190  
Boca Raton, Florida 33433

**NOTICE**

THIS DRAWING & THE INFORMATION CONTAINED HEREIN ARE THE PROPERTY OF FORCUM LANNOM CONTRACTORS, LLC. IT SHALL BE RETURNED TO THEM IMMEDIATELY UPON COMPLETION OF THE PROJECT. IT SHALL NOT BE REPRODUCED IN WHOLE OR IN PART WITHOUT THE WRITTEN CONSENT OF FORCUM LANNOM CONTRACTORS.



DATE	DESCRIPTION
03/19/04	PER APPROVAL #1

**FORCUM LANNOM CONTRACTORS, LLC**  
300 West Ford Ave., Conway, Arkansas 72024  
New Manufacturing Facility  
**SHIMIZU KOGYO**

**OSCEOLA, ARKANSAS**  
EXTERIOR ELEVATIONS

PROJECT: SHIMIZU KOGYO  
DATE: 03-19-04  
SHEET NO. **A3-1**