


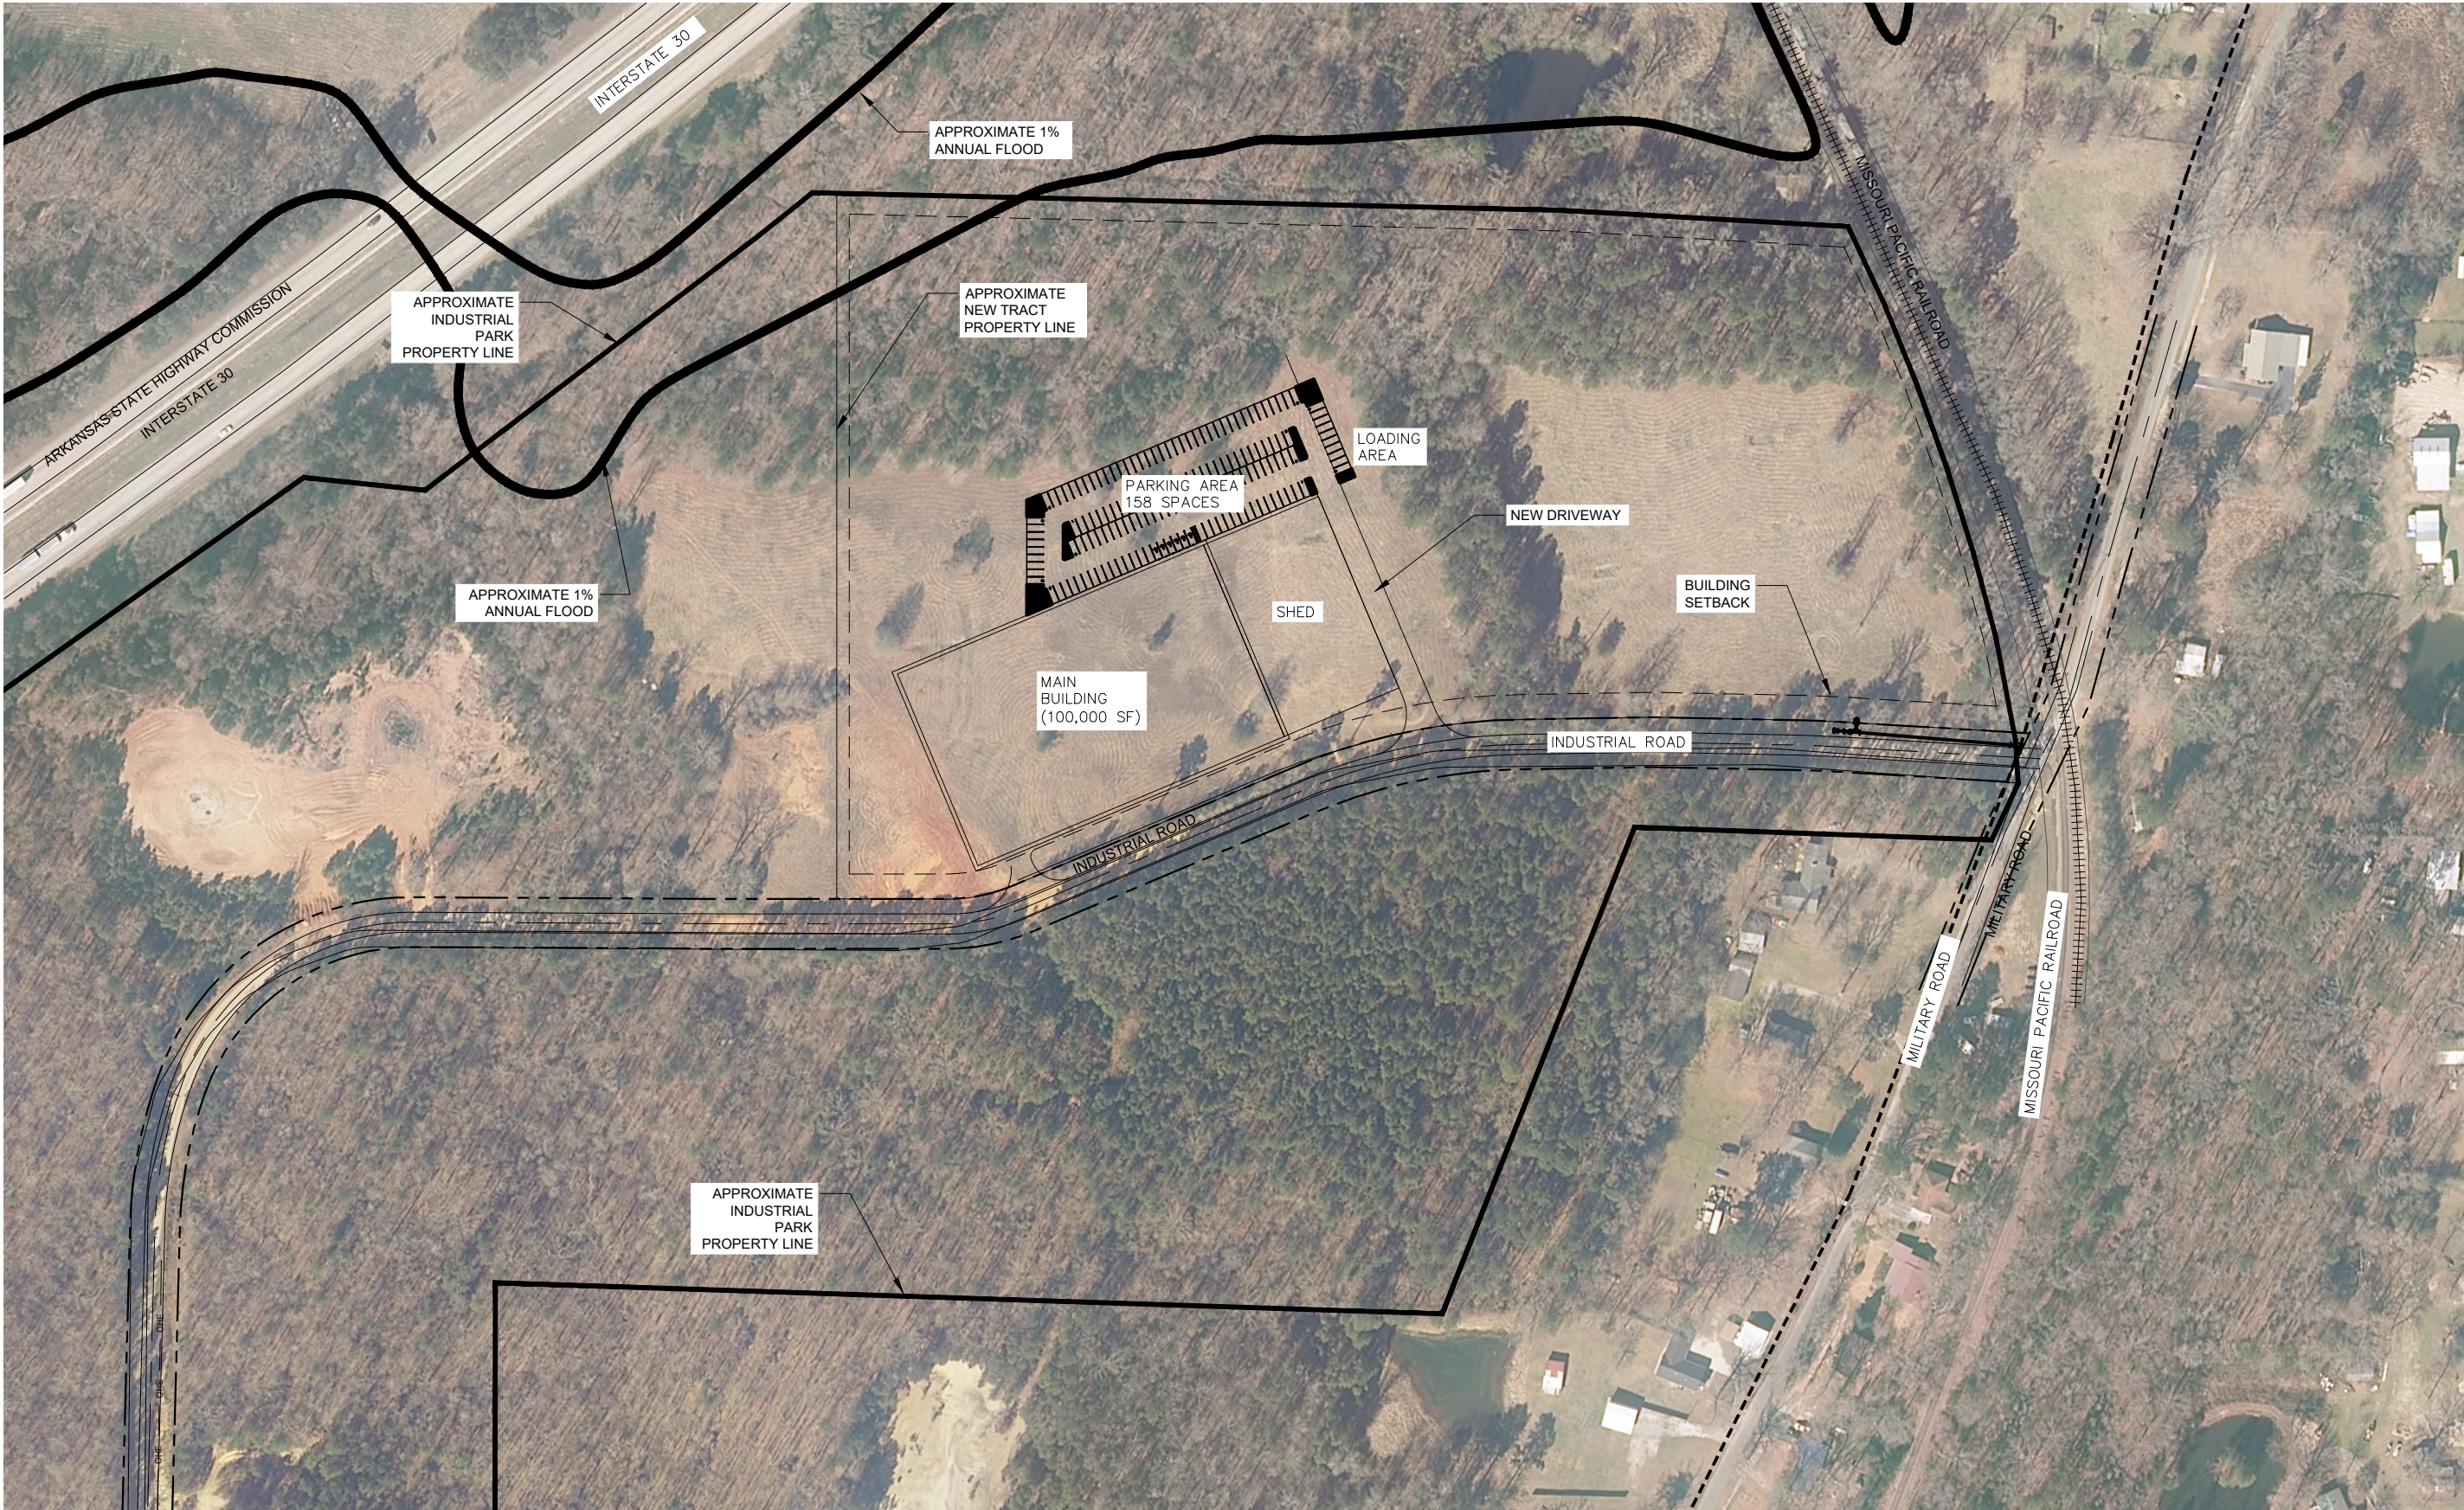

PRELIMINARY

REV. NO.	DATE	DRWN	CHKD	REMARKS

DESIGNED:	KDV
DRAFTED:	KDV
CHECKED:	KDV
DATE:	DEC 2018

CRIST ENGINEERS, INC.
CONSULTING ENGINEERS

205 EXECUTIVE COURT
LITTLE ROCK, ARKANSAS 72205
TELEPHONE: (501) 664-1552
FAX: (501) 664-8579
WWW.CRISTENGINEERS.COM

MALVERN, ARKANSAS

**HOT SPRING COUNTY INDUSTRIAL PARK
PROPOSED DEVELOPMENT**

CONCEPTUAL DESIGN

21 ACRE SITE - ONMI HOME BUILDERS

SITE LAYOUT

JOB NO.	1860
SHEET NO.	ALT 3