




COPYRIGHT © 2018 CRIST ENGINEERS, INC.

P:\2018 Projects\1860 - Malvern Industrial Park\106 - CADD\02 - Civil\2 - Drawings\1860 Malvern Industrial Park Site Layout Alt 2.dwg

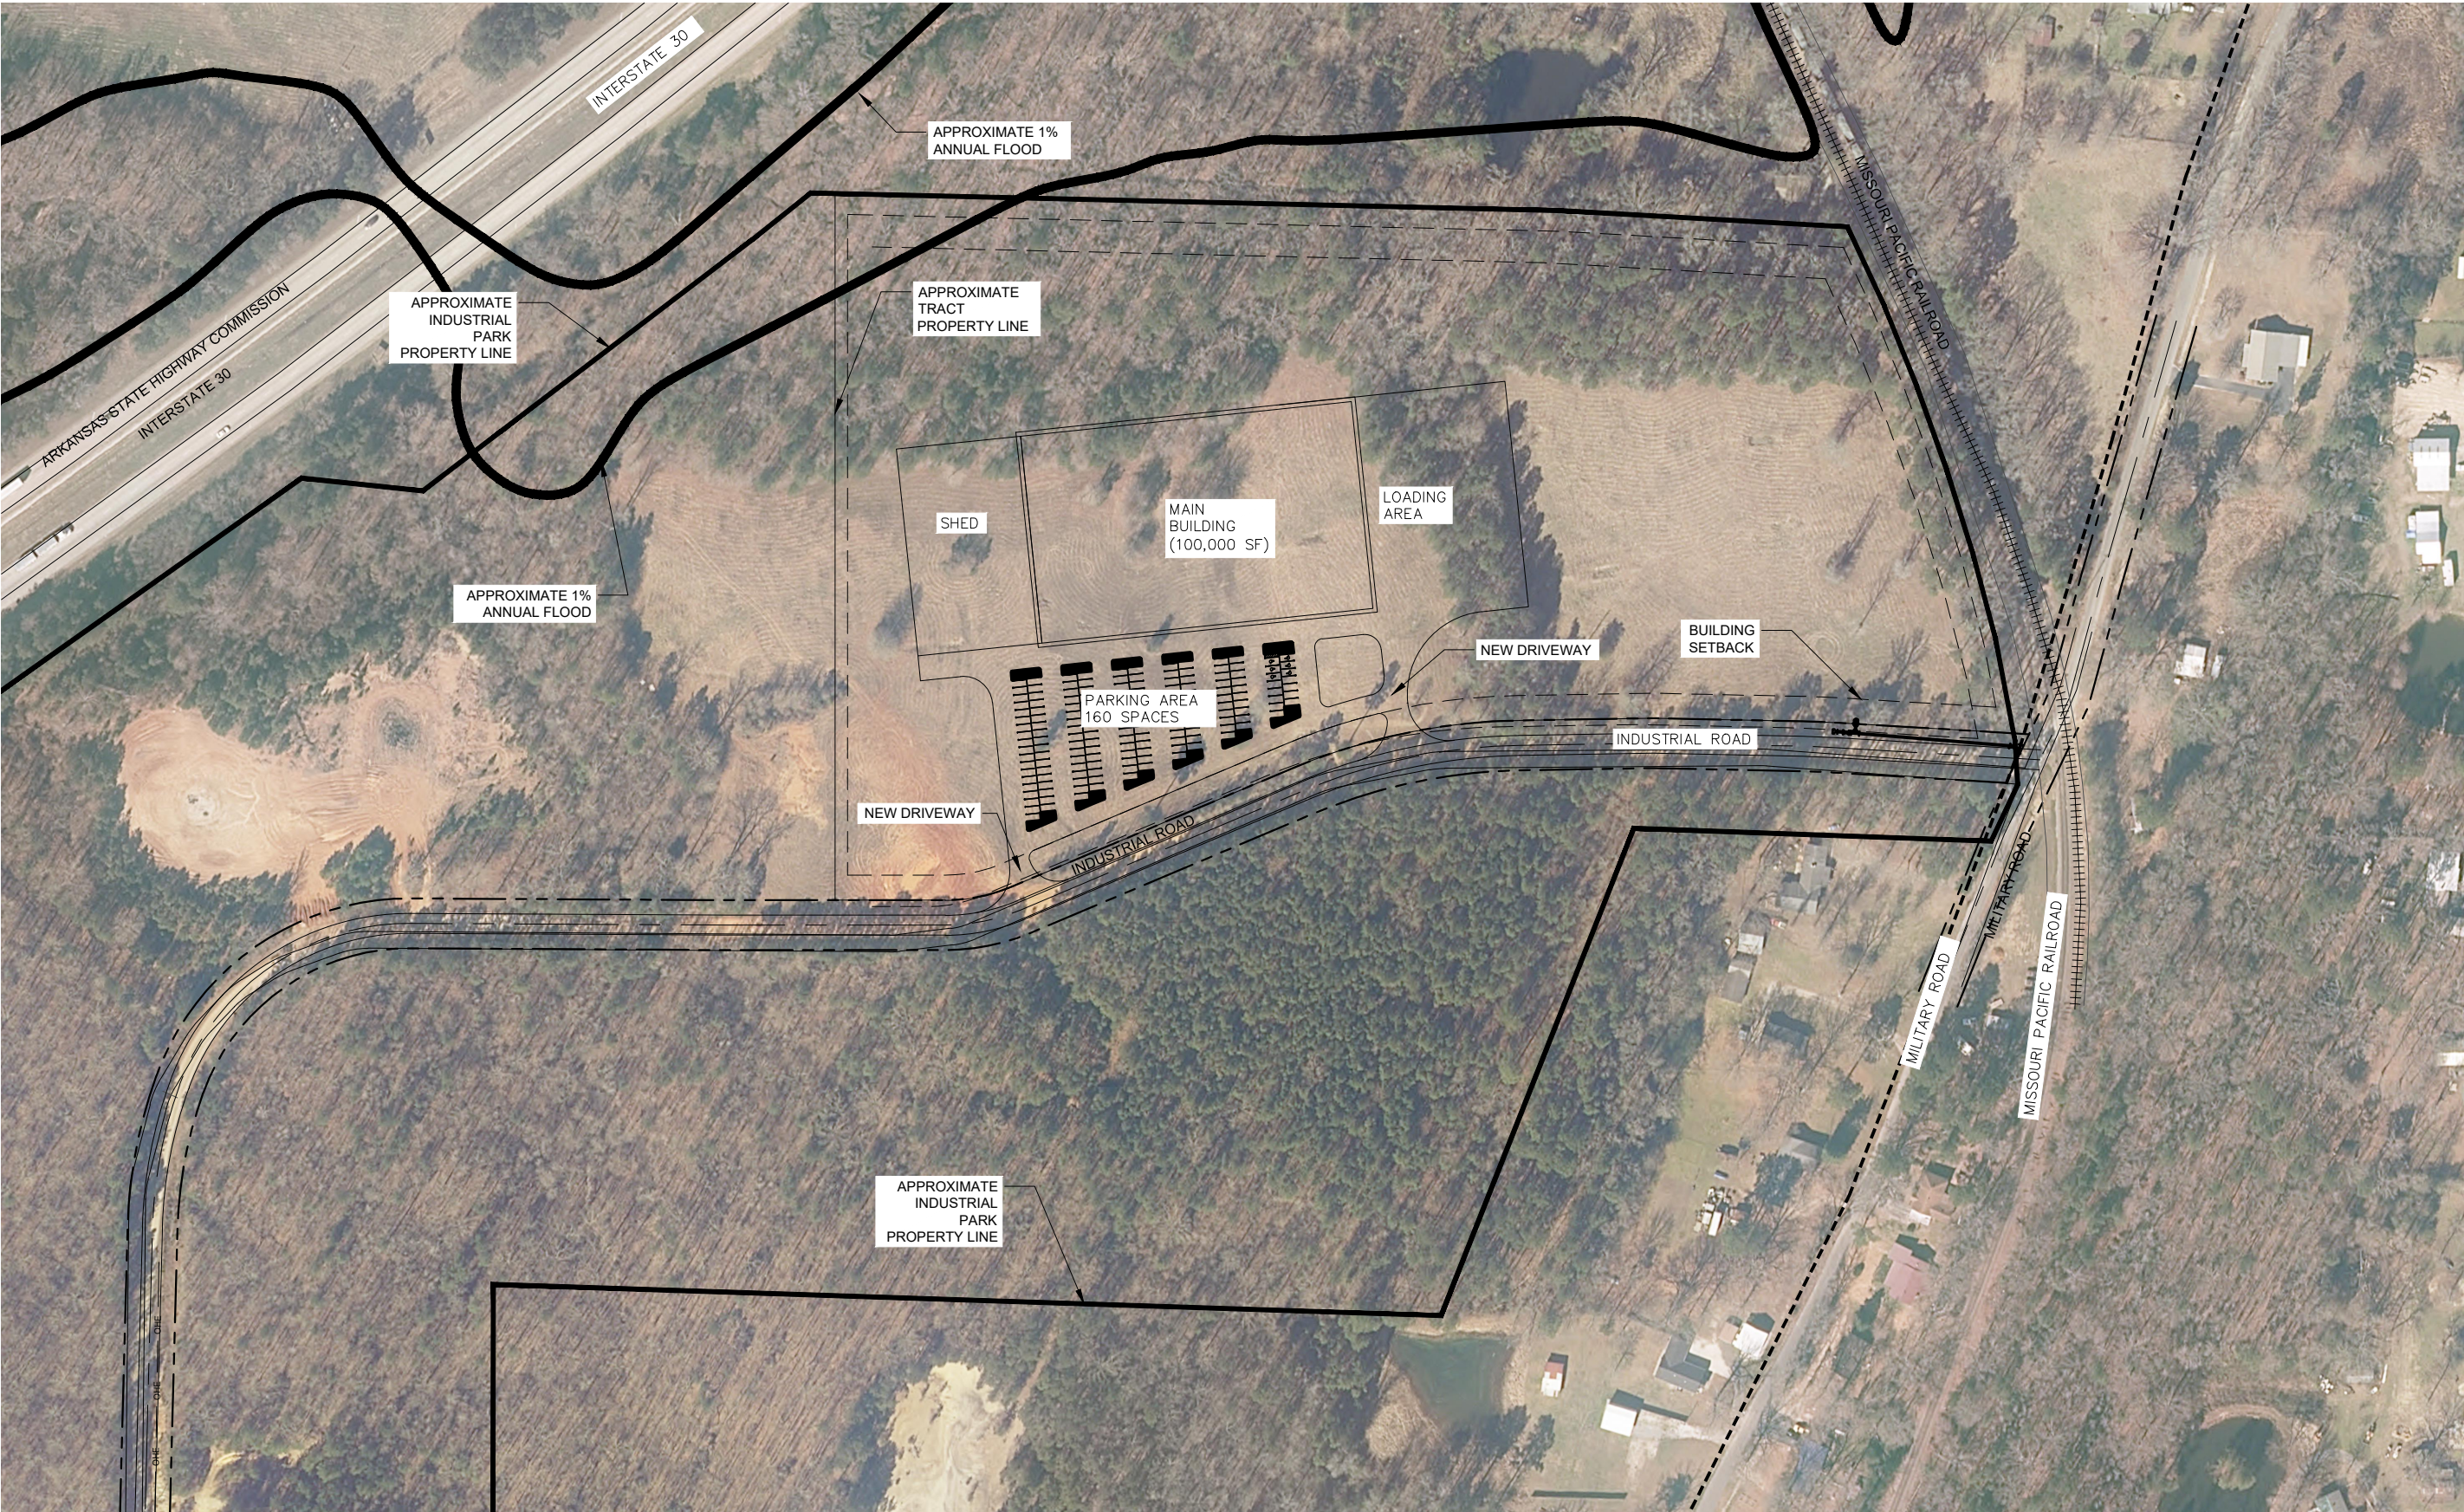

PRELIMINARY

REV. NO.	DATE	DRWN	CHKD	REMARKS

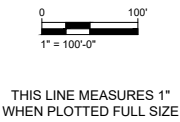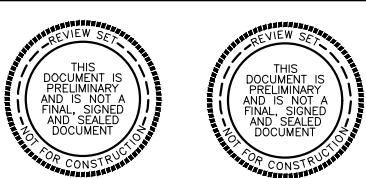

DESIGNED:	KDV
DRAFTED:	KDV
CHECKED:	KDV
DATE:	DEC 2018



CRIST ENGINEERS, INC.
CONSULTING ENGINEERS
205 EXECUTIVE COURT
LITTLE ROCK, ARKANSAS 72205
TELEPHONE: (501) 664-1552
FAX: (501) 664-8579
WWW.CRISTENGINEERS.COM

MALVERN, ARKANSAS
**HOT SPRING COUNTY INDUSTRIAL PARK
PROPOSED DEVELOPMENT**
CONCEPTUAL DESIGN
21 ACRE - ONMI HOME BUILDERS
SITE LAYOUT

JOB NO.	1860
SHEET NO.	ALT 2