




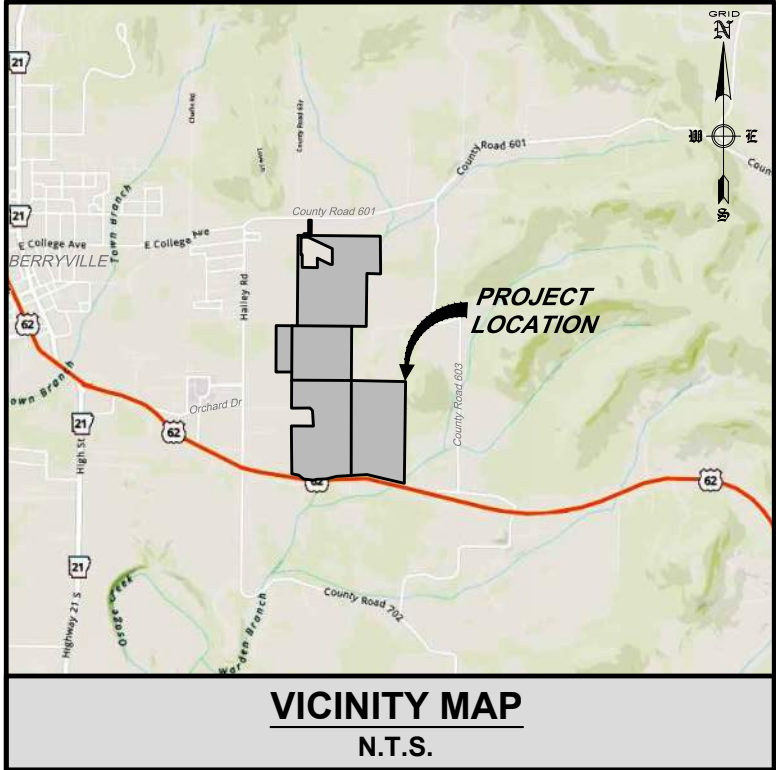

LEGEND	
	PROPERTY LINE
	SECTION LINE
	SECTION "40" LINE
	ADJACENT OWNER
	EASEMENT (AS NOTED)
	RIGHT-OF-WAY
	PROPERTY LOT LINE
	CENTERLINE (TYPE AS NOTED)
	FENCE LINE
	OVERHEAD UTILITIES
	SANITARY SEWER LINE
	WATER LINE
	SANITARY SEWER MANHOLE
	POWER POLE
	FIRE HYDRANT
	WATER VALVE

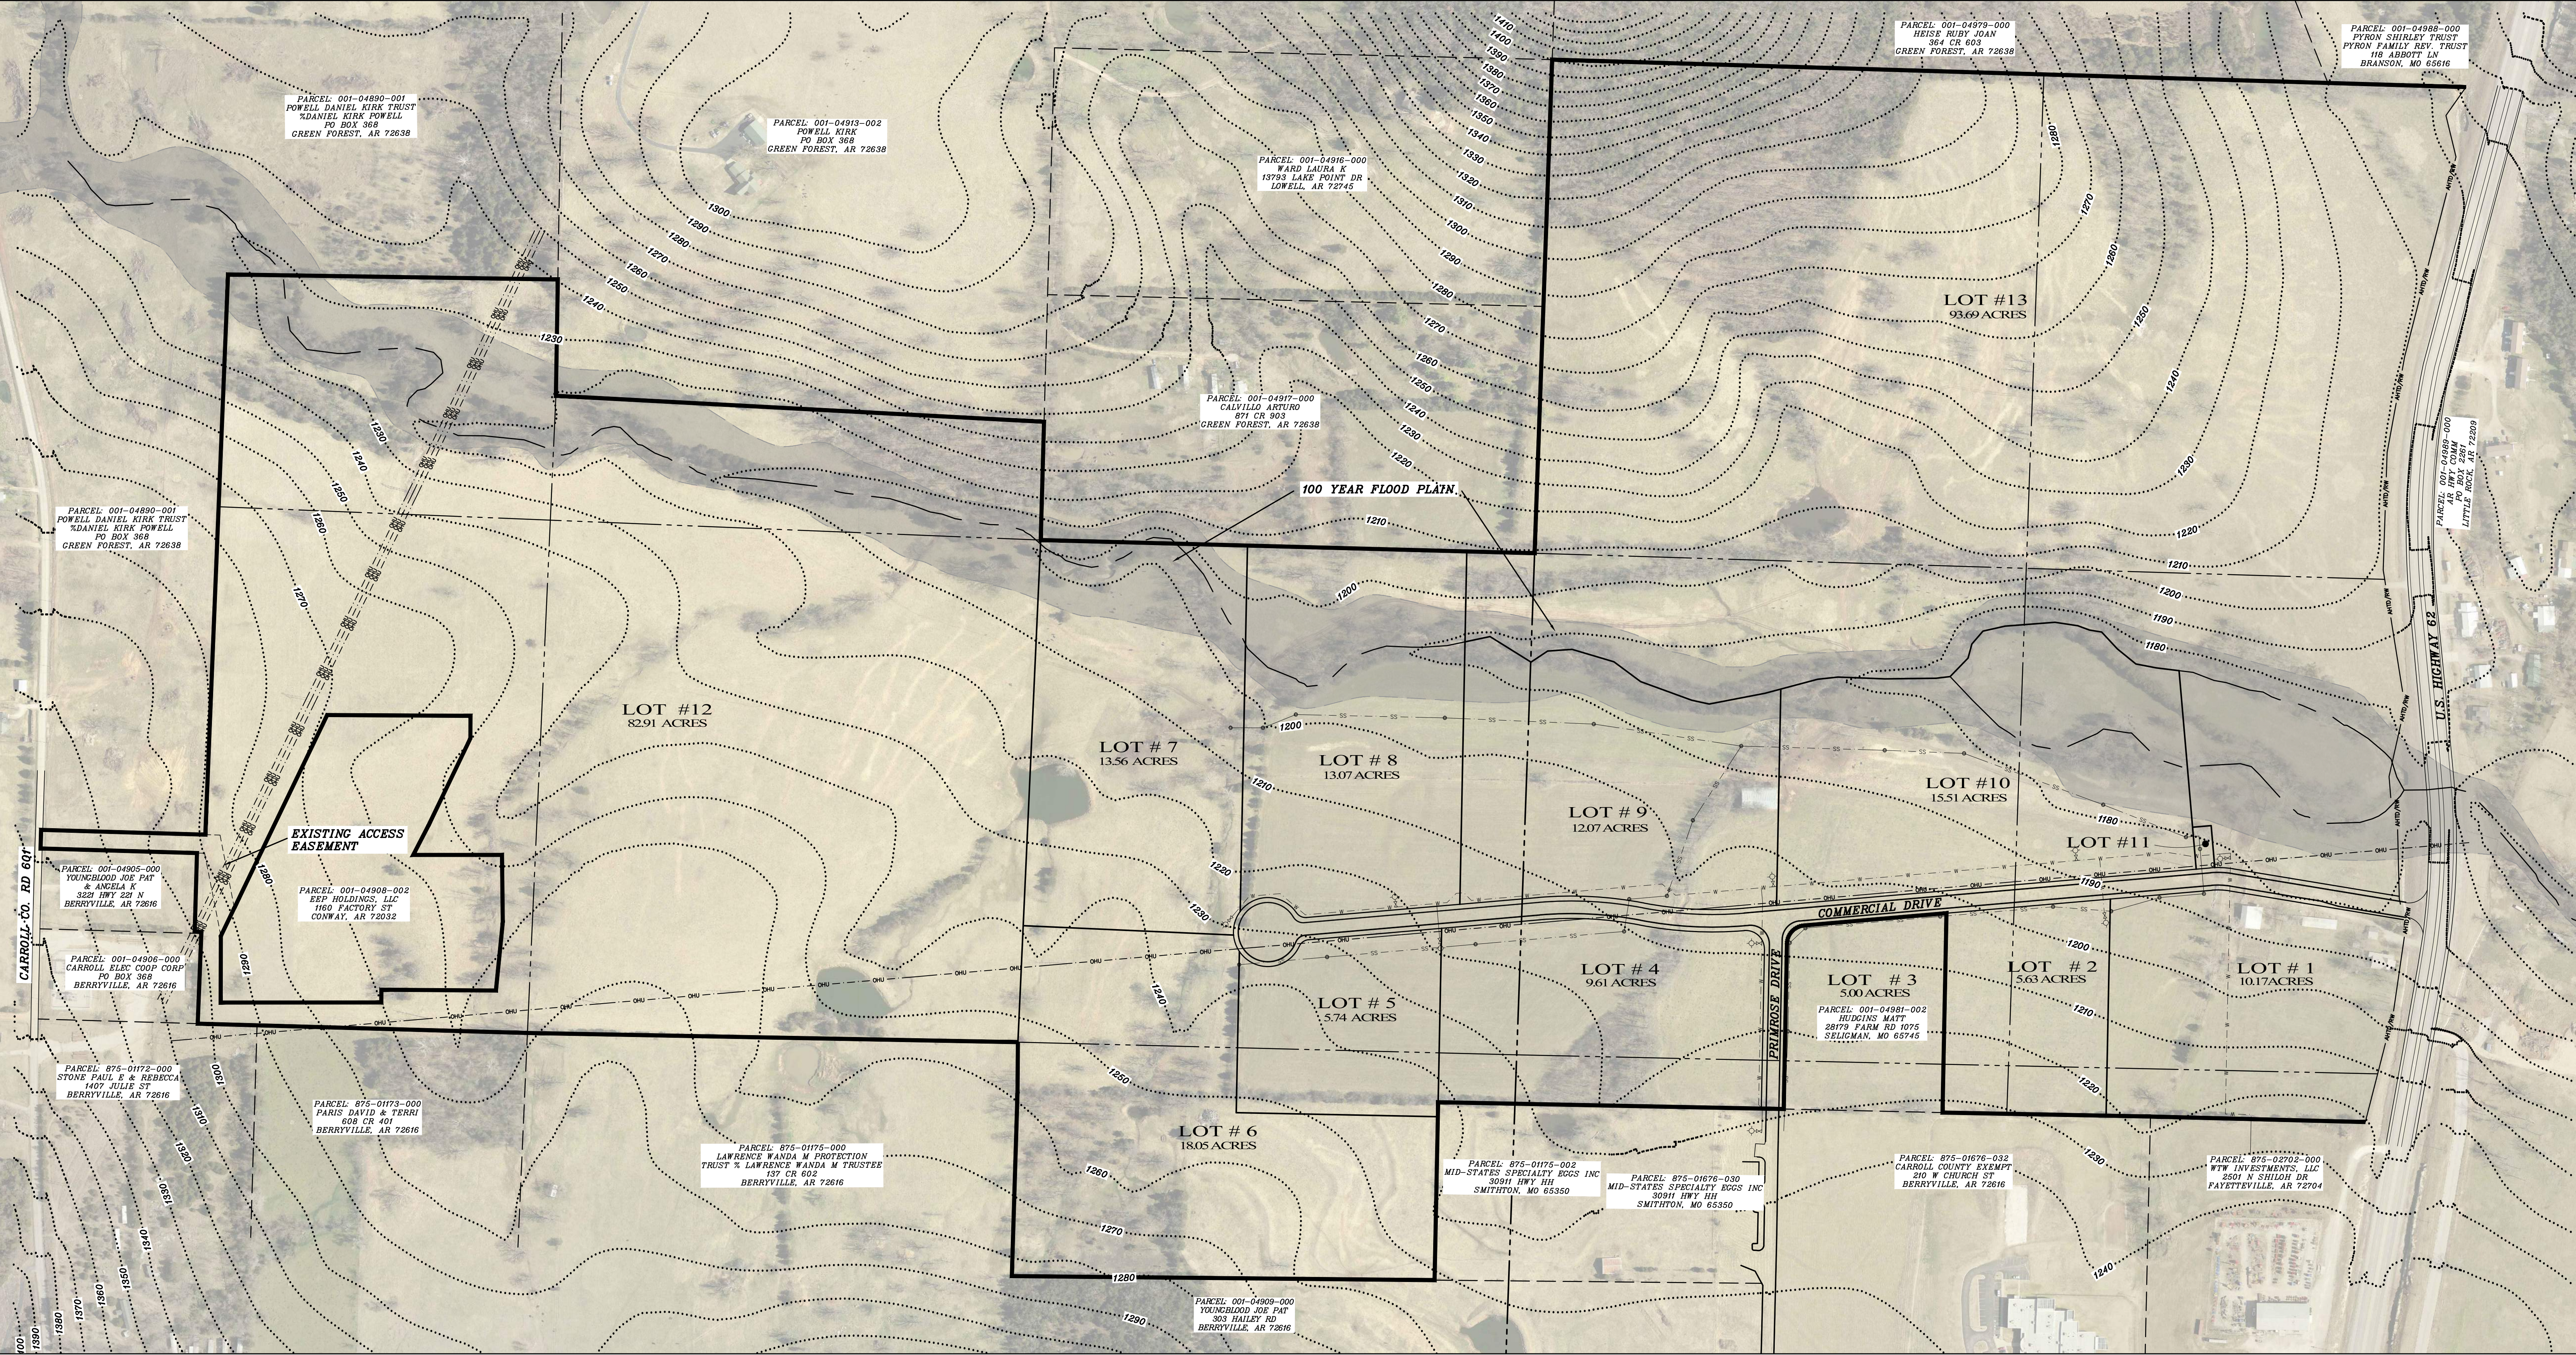

REVISION	DATE	DESCRIPTION
OVERALL MAP OF		
BERRYVILLE REGIONAL BUSINESS PARK		
BERRYVILLE, CARROLL COUNTY, ARKANSAS		
SCALE: 1"=200'	DATE: April 14, 2023	DRAWN BY: WJF
ENGINEERING SERVICES, INCORPORATED		
SPRINGDALE, ARKANSAS		
W.O.# 19957		SHEET 1 / 1

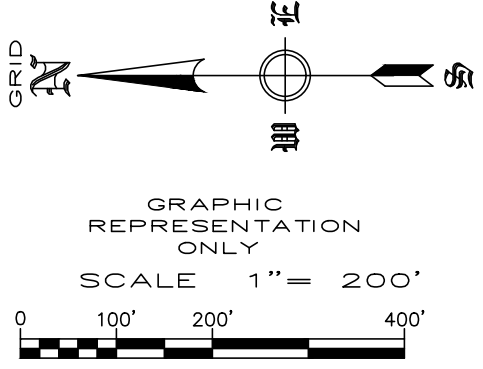