

Z:\23-00\23-58 - Industrial Site PER - SREDC\Design Drawings\23-58 DESIGN.dwg 6/11/24 at 7:28am



DAVIDSON
ENGINEERING

210 W. ARCH AVE., STE. D
SEARCY, AR 72143
TEL 501.388.2178

INDUSTRIAL SITE PER
SREDC

SEARCY, ARKANSAS

NO.	DATE	REVISIONS	DESCRIPTION

ORIGINAL SIGNATURE ON FILE

DEMOLITION
PLAN

PROJECT ENG:
BCD

DRAWN BY:
JRM

DATE:
JUNE, 2024

SCALE:
1" = 20'

JOB NUMBER:
DE23-58

C-4

Z:\23-00\23-58 - Industrial Site PER - SREDC\Design Drawings\23-58 DESIGN.dwg 6/11/24 at 7:29am



Calculated Point for the Southwest Corner of the SE 1/4, NW 1/4
of Section 14, T-7-N, R-7-W based on previous surveys.

DAVIDSON
ENGINEERING

210 W. ARCH AVE., STE. D
SEARCY, AR 72143
TEL 501.388.2178

INDUSTRIAL SITE PER
SREDC

SEARCY, ARKANSAS

NO.	DATE	REVISIONS DESCRIPTION

ORIGINAL SIGNATURE ON FILE

DEMOLITION
PLAN

PROJECT ENG:
BCD

DRAWN BY:
JRM

DATE:
JUNE, 2024

JOB NUMBER:
DE23-58

SCALE:
1" = 20'

D-2

93.67 Acres ±

1181.92'

Book 519, Page 422
City of Searcy

D-3

N 89°01'06" W 1323.69'

S 89°01'06" E 1091.88'

698.86'

356.71'

A = 327.42'

R = 1170.25'

B = N 16°52'20" W

C = 326.35'

PLAN SCALE

(IN FEET)

1 inch = 20ft.

REMOVE AND DISPOSE OF SIDEWALK (91 SY)

REMOVE AND DISPOSE OF DISC GOLF BASKET

REMOVE AND DISPOSE OF EXISTING RESTROOM BUILDING, SLAB, & SIDEWALK

REMOVE AND DISPOSE OF ELECTRIC BOX & POST

REMOVE AND RELOCATE LIGHT POLE

REMOVE AND DISPOSE OF ELECTRIC BOX & POST

REMOVE AND DISPOSE OF CONCRETE BASKETBALL COURT (502 SY)

REMOVE AND DISPOSE OF CONCRETE BASKETBALL COURT (501 SY)

REMOVE AND DISPOSE OF TRASH CAN, TYP.

REMOVE AND DISPOSE OF DISC GOLF SIGN AND POST

REMOVE AND DISPOSE OF ASPHALT DRIVE (472 SY)

REMOVE AND DISPOSE OF BASKETBALL GOAL, TYP. ALL COURTS

REMOVE AND DISPOSE OF CONCRETE BASKETBALL COURT (503 SY)

REMOVE AND DISPOSE OF CONCRETE BASKETBALL COURT (505 SY)

REMOVE AND DISPOSE OF ELECTRIC BOX & POST

REMOVE AND DISPOSE OF BENCH

REMOVE AND DISPOSE OF CONCRETE BASKETBALL COURT (502 SY)

REMOVE AND DISPOSE OF ELECTRIC BOX & POST

REMOVE AND DISPOSE OF BENCH

REMOVE AND DISPOSE OF DISC GOLF SIGN AND POST

REMOVE AND DISPOSE OF WATER METER

REMOVE AND DISPOSE OF EXISTING CULVERT

REMOVE AND DISPOSE OF ASPHALT DRIVE (293 SY)

REMOVE AND DISPOSE OF EXISTING CULVERT


REMOVE AND DISPOSE OF EXISTING ELECTRIC TRANSFORMER AND CONCRETE PAD

REMOVE AND DISPOSE OF DISC GOLF BASKET

REMOVE AND DISPOSE OF ALL MAINTENANCE BUILDINGS, CONCRETE, FENCES, GRAVEL, ETC. IN THIS AREA

D-3

Z:\23-00\23-58 - Industrial Site PER - SREDC\Design Drawings\23-58 DESIGN.dwg 6/11/24 at 7:34am

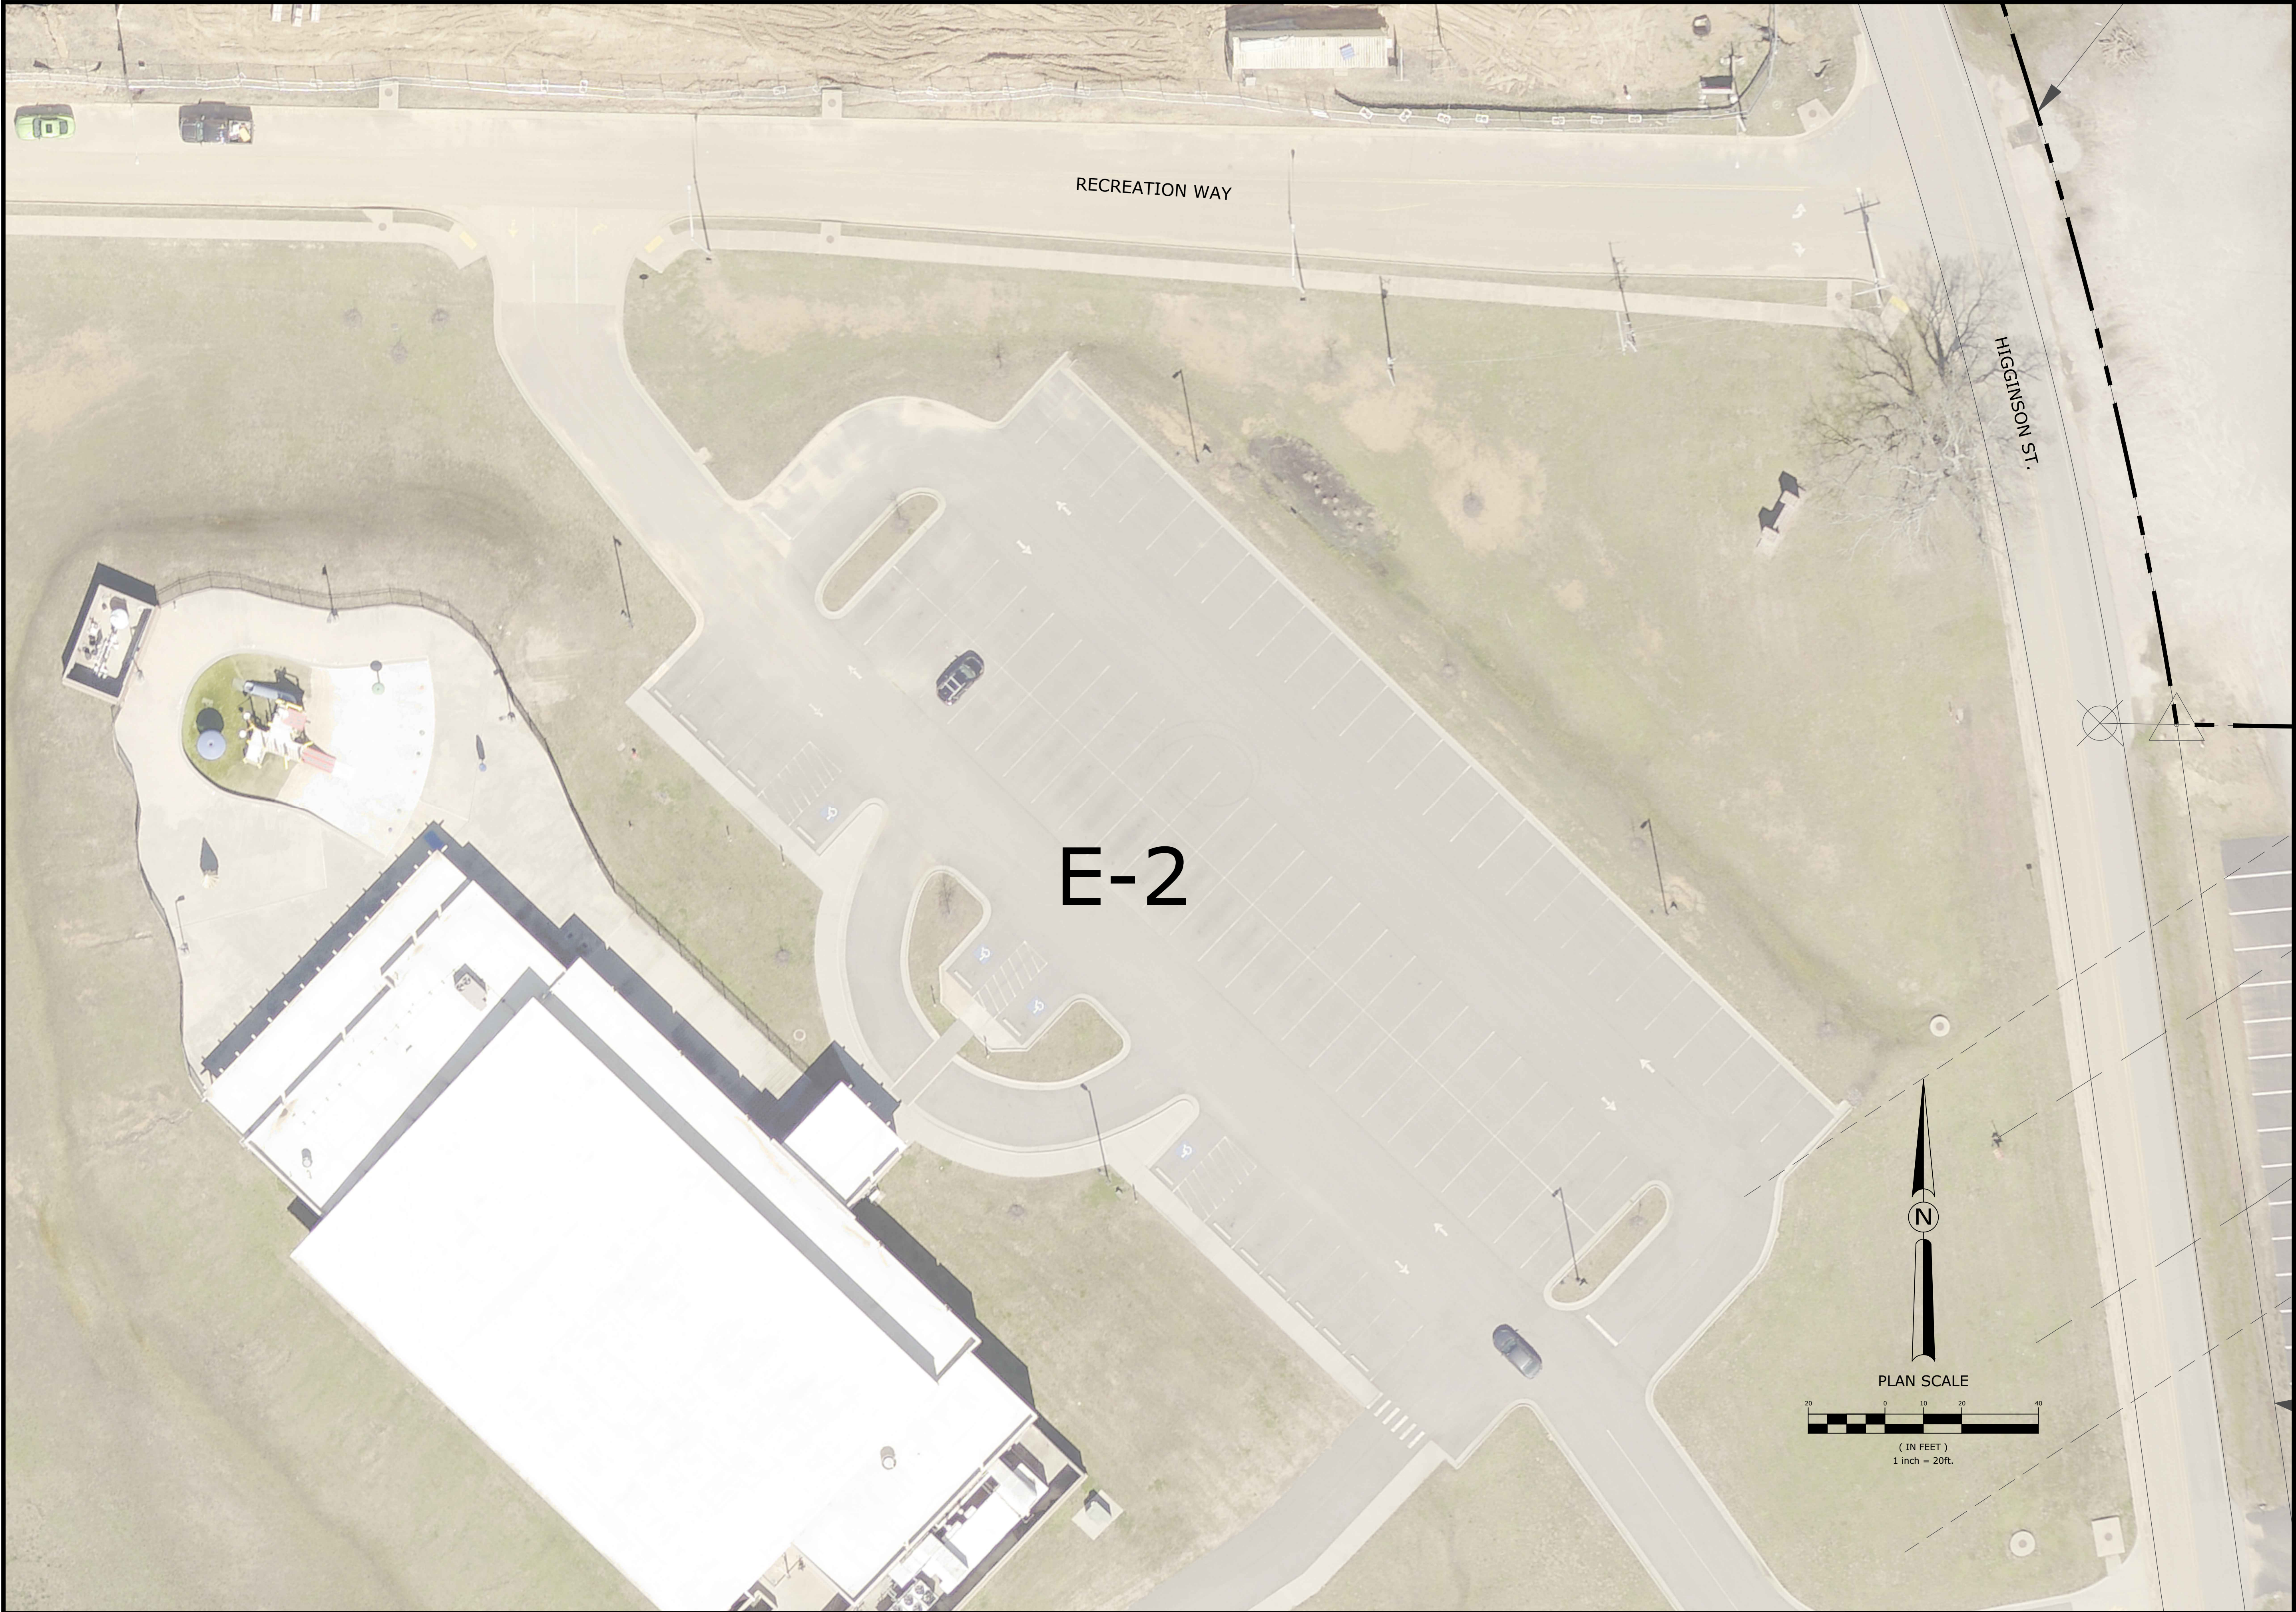

DAVIDSON
ENGINEERING

210 W. ARCH AVE., STE. D
SEARCY, AR 72143
TEL 501.388.2178

INDUSTRIAL SITE PER
SREDC
SEARCY, ARKANSAS

NO.	DATE	REVISIONS DESCRIPTION

ORIGINAL SIGNATURE ON FILE

DEMOLITION
PLAN

PROJECT ENG:
BCD

DRAWN BY:
JRM

DATE:
JUNE, 2024

SCALE:
1" = 20'

JOB NUMBER:
DE23-58

E-2

Z:\23-00\23-58 - Industrial Site PER - SREDC\Design Drawings\23-58 DESIGN.dwg 6/11/24 at 7:41am



DAVIDSON
ENGINEERING

210 W. ARCH AVE., STE. D
SEARCY, AR 72143
TEL 501.388.2178

INDUSTRIAL SITE PER
SREDC
SEARCY, ARKANSAS

NO.	DATE	REVISIONS DESCRIPTION

ORIGINAL SIGNATURE ON FILE

DEMOLITION
PLAN

PROJECT ENG:
BCD

DRAWN BY:
JRM

DATE:
JUNE, 2024

SCALE:
1" = 20'

JOB NUMBER:
DE23-58

E-3



k 2001, Page 10533
City of Searcy

DAVIDSON
ENGINEERING

210 W. ARCH AVE., STE. D
SEARCY, AR 72143
TEL 501.388.2178

INDUSTRIAL SITE PER
SREDC
SEARCY, ARKANSAS

NO.	DATE	REVISIONS	
		DESCRIPTION	

ORIGINAL SIGNATURE ON FILE

DEMOLITION
PLAN

PROJECT ENG: **BCD** DRAWN BY: **JRM**

DATE: **JUNE, 2024**

SCALE: **1" = 20'** JOB NUMBER: **DE23-58**

E-4