


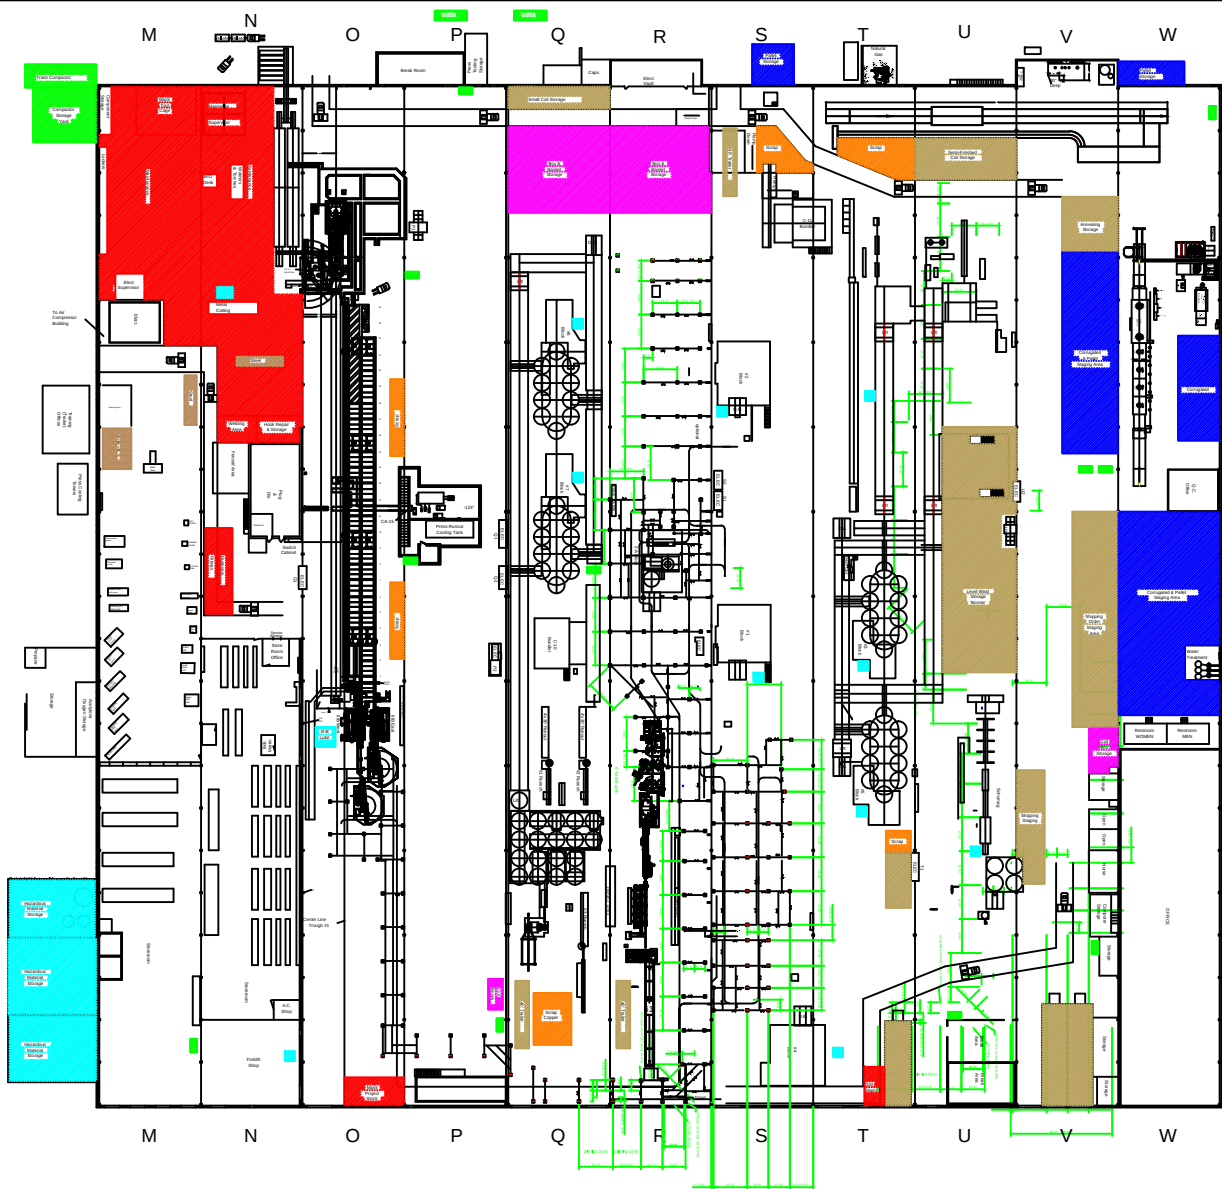

North

Project By: LAB Date: 4-26-99		MUELLER IND. - WYNNE EAST BUILDING LAYOUT MUELLER IND. - WYNNE Storage Areas, Color Code	
Checked By:		Page:	1 of 1
Approved By:		Sheet:	12
Date:		Scale:	1" = 12'
		Drawn By:	EASTBLOG