

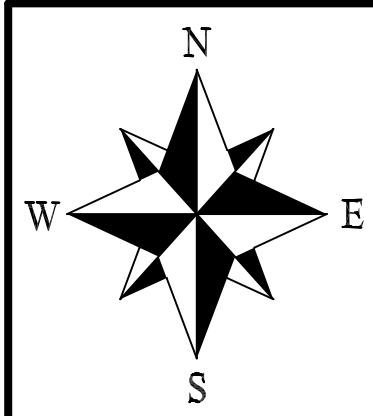
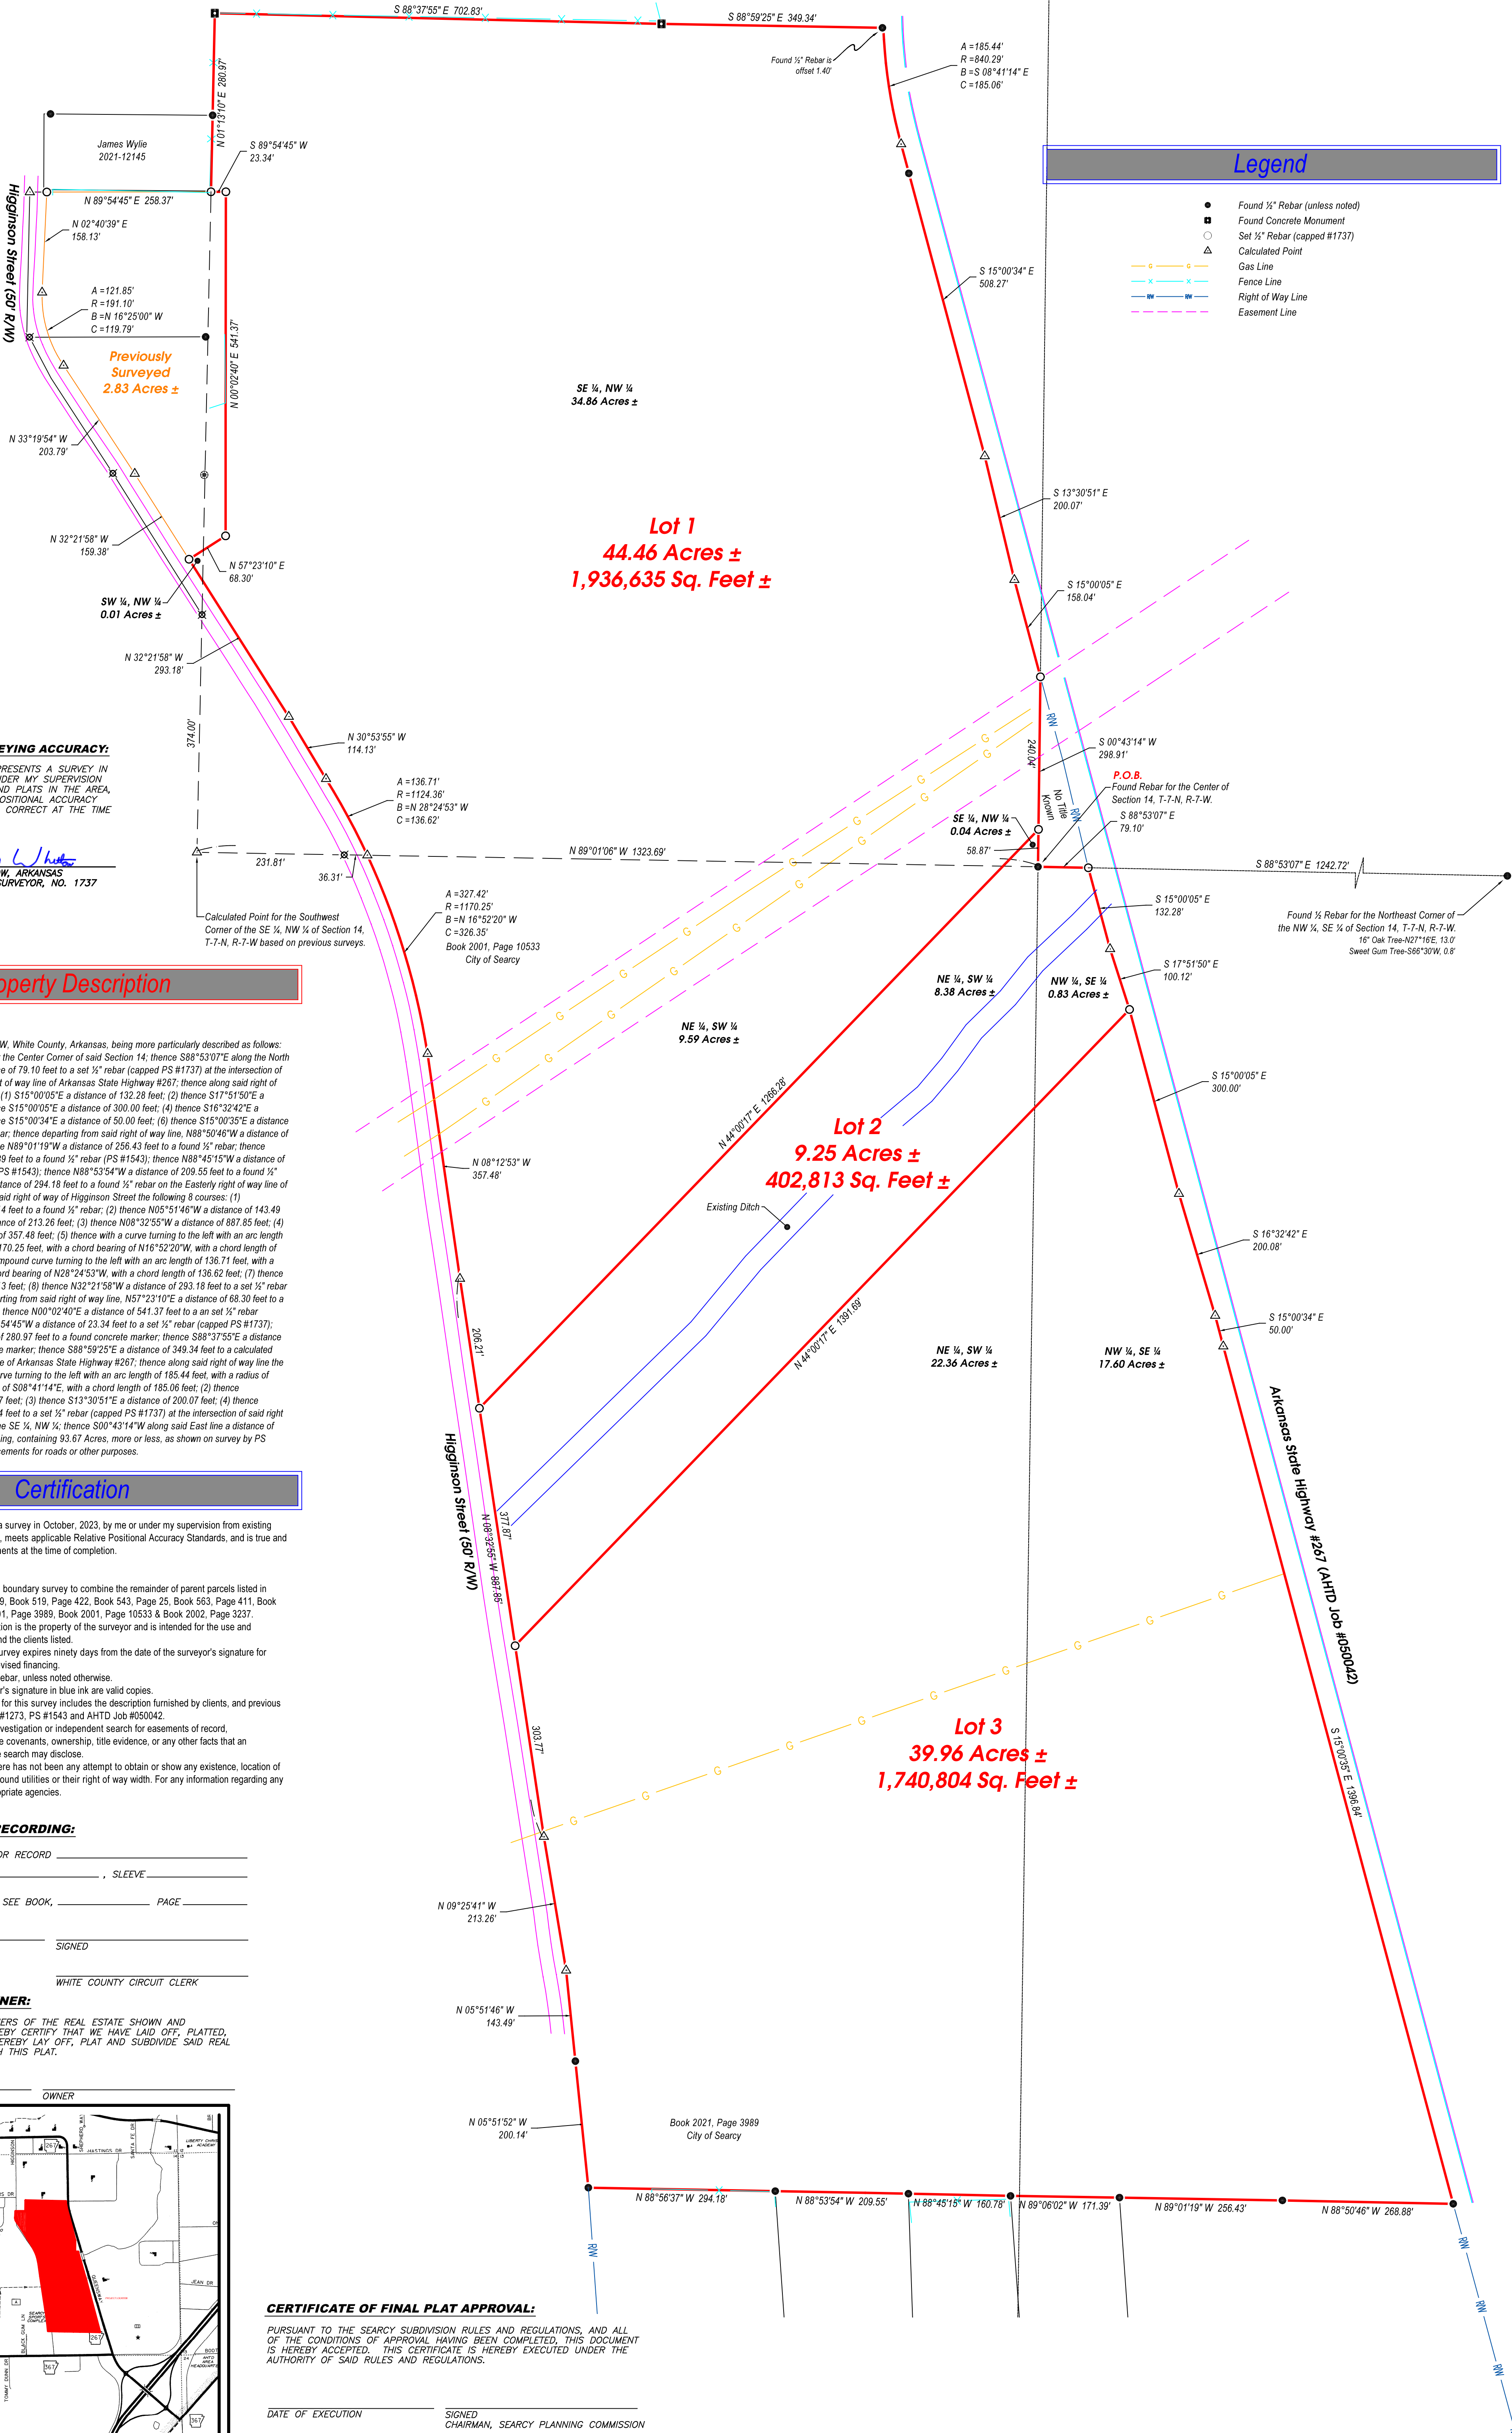


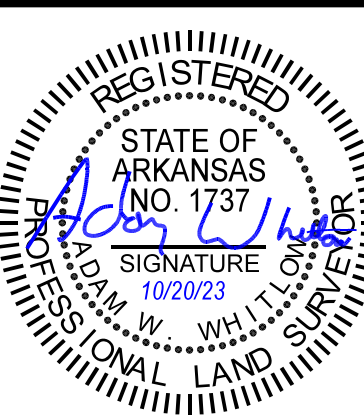

SURVEY CODE:
500-07N-07W-0-14-000-73-1737

FINAL PLAT OF SEARCY INDUSTRIAL ADDITION

BEING A PART OF SECTION 14, T-7-N, R-7-W,
SEARCY, WHITE COUNTY, ARKANSAS

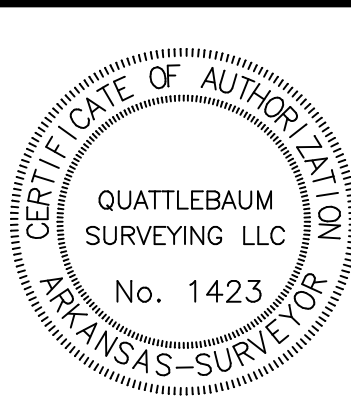

No.	Revisions	Date	By

301 EAST LINCOLN AVE.
SEARCY, ARKANSAS 72143
(501) 268-2174 (501) 279-3698 FAX

QUATTLEBAUM
SURVEYING, LLC
BOUNDARY • TOPO • CONSTRUCTION

DRAWN BY	DATE	APPROVED	DATE
JDC	10/20/23	AWW	10/20/23
PROJECT	23-316 Final Plat	SCALE	SHEET
		1" = 120'	1 of 1